

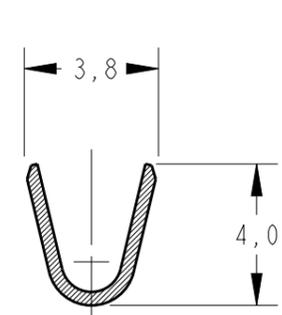


THIS DRAWING IS UNPUBLISHED. RELEASED FOR PUBLICATION 2012  
 © COPYRIGHT 2012 BY TE CONNECTIVITY ALL RIGHTS RESERVED.


LOC	DIST	REVISIONS			
P	LTR	DESCRIPTION	DATE	DWN	APVD
AP	-				
	G4	REDRAW BY CAD ECO-12-014149	20AUG2012	NCL	DAO
	G5	REVISED BY ECO 16-003723	29JUN2016	HC	WLS

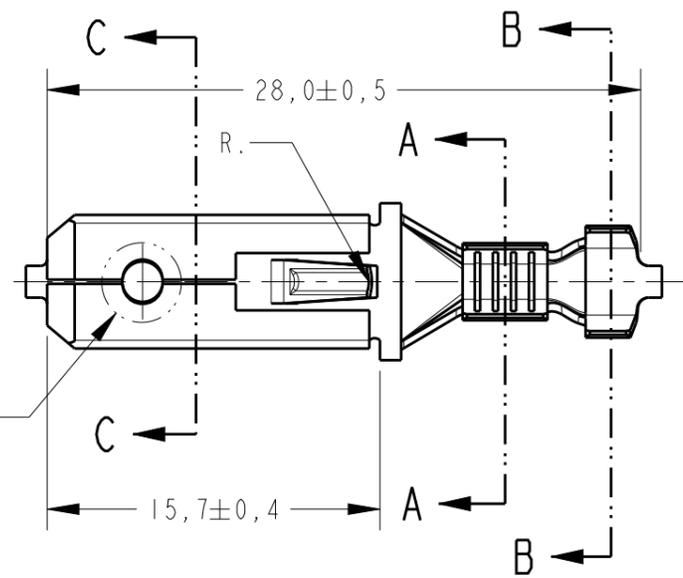


SECTION A-A  
SCALE 5:1

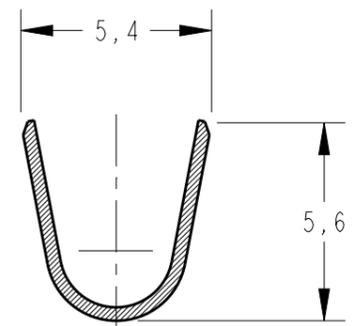

SECTION B-B  
SCALE 5:1

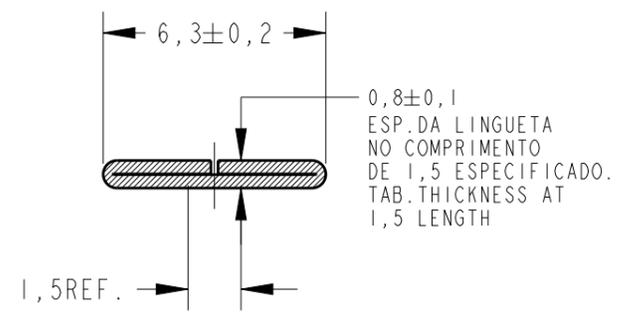

SECTION C-C  
SCALE 5:1

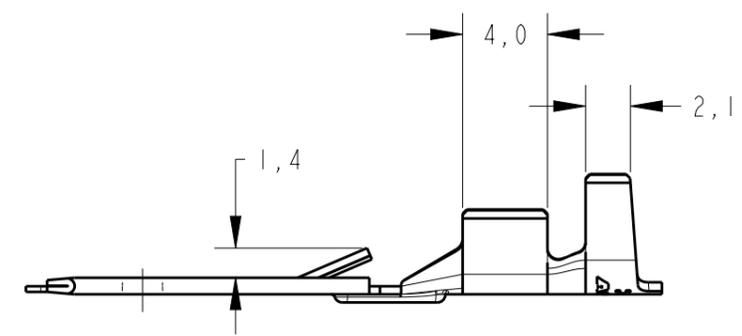

<b>OBSOLETE</b>	<del>880654 - 8</del>	<del>PRATEADO/SILVER PLATED</del>	<del>BRONZE FOSF./PHOSP BRONZE</del>	<del>880636 - 8</del>
<b>OBSOLETE</b>	<del>880654 - 7</del>	<del>PRATEADO/SILVER PLATED</del>	<del>LATÃO / BRASS</del>	<del>880636 - 7</del>
<b>OBSOLETE</b>	<del>880654 - 6</del>	<del>PRÉ ESTANHADO/PRE-TIN</del>	<del>BRONZE FOSF./PHOSP BRONZE</del>	<del>880636 - 6</del>
<b>OBSOLETE</b>	<del>880654 - 5</del>	<del>PRÉ ESTANHADO/PRE-TIN</del>	<del>LATÃO / BRASS</del>	<del>880636 - 5</del>
<b>OBSOLETE</b>	<del>880654 - 4</del>	<del>ESTANHADO/ELECTRO-TIN</del>	<del>BRONZE FOSF./PHOSP BRONZE</del>	<del>880636 - 4</del>
<b>OBSOLETE</b>	<del>880654 - 3</del>		<del>BRONZE FOSF./PHOSP BRONZE</del>	<del>880636 - 3</del>
	880654 - 2	ESTANHADO/ELECTRO-TIN	LATÃO / BRASS	880636 - 2
	880654 - 1		LATÃO / BRASS	880636 - 1

INS. RANGE	WIRE RANGE	LOOSE PIECE	FINISH	MATERIAL	PART NUMBER
∅ 2,7-3,7mm	1,0-2,5mm <sup>2</sup>				

THIS DRAWING IS A CONTROLLED DOCUMENT.

DWN: NCLAPRESA 13JUL2012  
 CHK: JRGOLDSCHMIDT 13JUL2012  
 APVD: DAOLIVEIRA 13JUL2012

TE Connectivity


NAME: -  
 PRODUCT SPEC: -  
 APPLICATION SPEC: -  
 WEIGHT: -

Customer Drawing


SCALE: 3:1

SIZE: A3 CAGE CODE: 00779 DRAWING NO: C=880636 RESTRICTED TO: -

SHEET 1 OF 1 REV G5

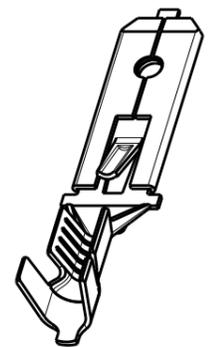

PERSPECTIVE VIEW  
SCALE 2:1

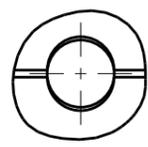

DETAIL Y  
SCALE 5:1  
CONSTRUÇÃO OPCIONAL  
OPTIONAL CONSTRUCTION

# Mouser Electronics

Authorized Distributor

Click to View Pricing, Inventory, Delivery & Lifecycle Information:

[TE Connectivity:](#)

[880636-2](#)