

Customer Information Sheet

DRAWING No.: M22-532XXXX

SHEET 3 OF 3

IF IN DOUBT - ASK

(C)

NOT TO SCALE

THIRD ANGLE PROJECTION

ALL DIMENSIONS IN mm

SPECIFICATIONS:**MATERIAL:**MOULDING = NYLON 6T, UL94V-0, BLACK
CONTACTS = PHOSPHOR BRONZE**FINISH:**05 = GOLD
46 = 100% TIN**ELECTRICAL:**CURRENT RATING = 1A
CONTACT RESISTANCE = 20 mΩ MAX (GOLD), 30 mΩ MAX (TIN)
INSULATION RESISTANCE = 100 MΩ MIN**MECHANICAL:**DURABILITY = 300 OPERATIONS (GOLD), 50 OPERATIONS (TIN)
DIELECTRIC STRENGTH = 650V AC/DC**ENVIRONMENTAL:**




TEMPERATURE RANGE = -40°C TO +105°C

PACKING:


TUBE

FOR COMPLETE SPECIFICATION, SEE
COMPONENT SPECIFICATION C018XX (LATEST ISSUE)

No OF CONTACTS	COPLANARITY TOLERANCE
2x02 TO 2x12	0.10mm MAX
2x13 TO 2x20	0.15mm MAX
2x21 TO 2x25	0.20mm MAX

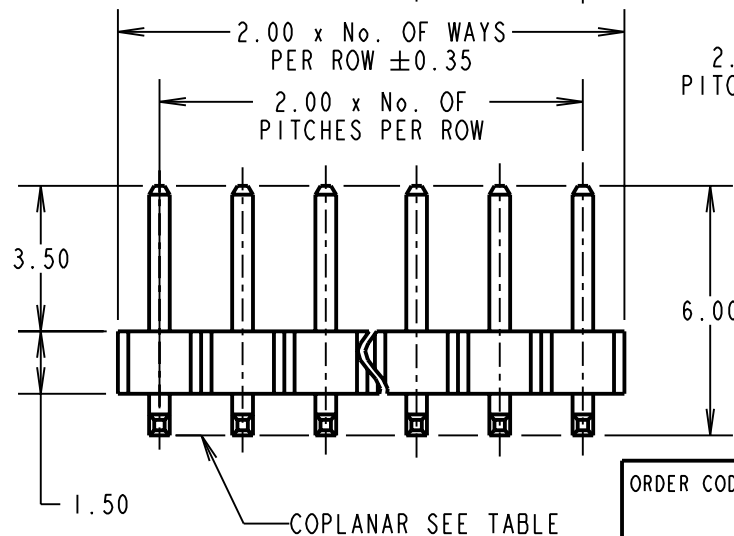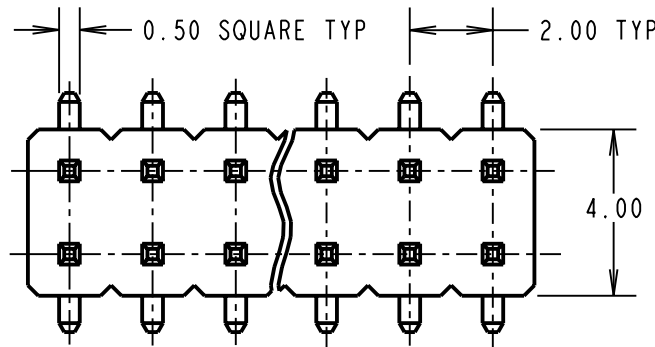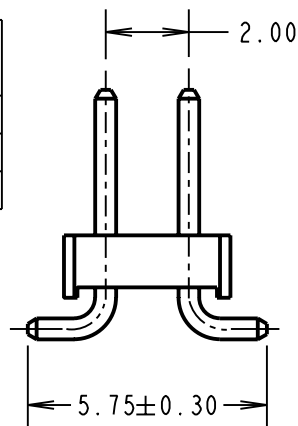

COPLANAR SEE TABLE

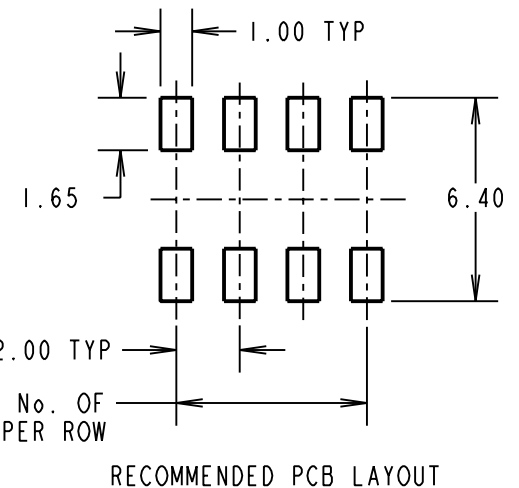

RECOMMENDED PCB LAYOUT

NOTES:

- ALL TOLERANCES ARE ± 0.25 UNLESS OTHERWISE STATED.
- SEE DRAWING M22-532XXXXP FOR PICK & PLACE VERSION, M22-532XXXXR FOR TAPE AND REELED.
- CO-PLANARITY: FLATNESS OF SMT TAILS MUST NOT EXCEED VALUES GIVEN IN TABLE.

ORDER CODE:

M22-532XXXXNo. OF WAYS PER ROW
02-25

FINISH

05 - GOLD
46 - 100% TIN

CP	II	12.11.09	10564
NAME	ISS.	DATE	C/NOTE
APPROVED: C.PENROSE			
CHECKED: R.ADDE			
DRAWN: I. SANDY			
CUSTOMER REF.:			
ASSEMBLY DRG:			

HARWIN

HARWIN USA TEL: 603 893 5376 FAX: 603 893 5396 mis@harwin.com	HARWIN Europe (UK) TEL: 023 9231 4545 FAX: 023 9231 4590 mis@harwin.co.uk	HARWIN Asia TEL: +65 6 779 4909 FAX: +65 6 779 3868 mis@harwin.com.sg
--	--	--

THIS DRAWING AND ANY
INFORMATION OR DESCRIPTIVE
MATTER SET OUT HEREON ARE
CONFIDENTIAL AND COPYRIGHT
PROPERTY OF THE HARWIN
GROUP AND MUST NOT BE
DISCLOSED, LOANED, COPIED
OR USED FOR MANUFACTURING,
TENDERING OR FOR ANY
OTHER PURPOSE WITHOUT
THEIR WRITTEN PERMISSION.TOLERANCES
~~X = ± 1 mm~~
~~X.X = ± 0.25 mm~~
~~X.XX = ± 0.10 mm~~
~~X.XXX = ± 0.01 mm~~
ANGLES = $\pm 5^\circ$
UNLESS STATED

MATERIAL:

SEE ABOVE

FINISH: SEE ABOVE

S/AREA: mm²

TITLE:

2.00mm PITCH DIL
SMT PIN HEADER ASSEMBLY

DRAWING NUMBER:

M22-532XXXXSHT
3
OF
3

Mouser Electronics

Authorized Distributor

Click to View Pricing, Inventory, Delivery & Lifecycle Information:

Harwin:

[M22-5322205](#) [M22-5321405](#) [M22-5321205](#) [M22-5322405](#) [M22-5321605](#) [M22-5322005](#) [M22-5320905](#) [M22-5320505](#) [M22-5320305](#) [M22-5320705](#) [M22-5320605](#) [M22-5320205](#) [M22-5320805](#) [M22-5320405](#) [M22-5321305](#) [M22-5322505](#) [M22-5321705](#) [M22-5322105](#) [M22-5321505](#) [M22-5321105](#) [M22-5322305](#) [M22-5321905](#) [M22-5321805](#) [M22-5321005](#) [M22-5320246](#) [M22-5320346](#) [M22-5320446](#) [M22-5320546](#) [M22-5320646](#) [M22-5320746](#) [M22-5320846](#) [M22-5320946](#) [M22-5321046](#) [M22-5321146](#) [M22-5321246](#) [M22-5321346](#) [M22-5321446](#) [M22-5321546](#) [M22-5321646](#) [M22-5321746](#) [M22-5321846](#) [M22-5321946](#) [M22-5322046](#) [M22-5322146](#) [M22-5322246](#) [M22-5322346](#) [M22-5322446](#) [M22-5322546](#) [M22-5325046](#)