




REVISIONS					
P	LTR	DESCRIPTION	DATE	DWN	APVD
	S	REVISED PER ECO-16-004940	02AUG2016	NK	MZ

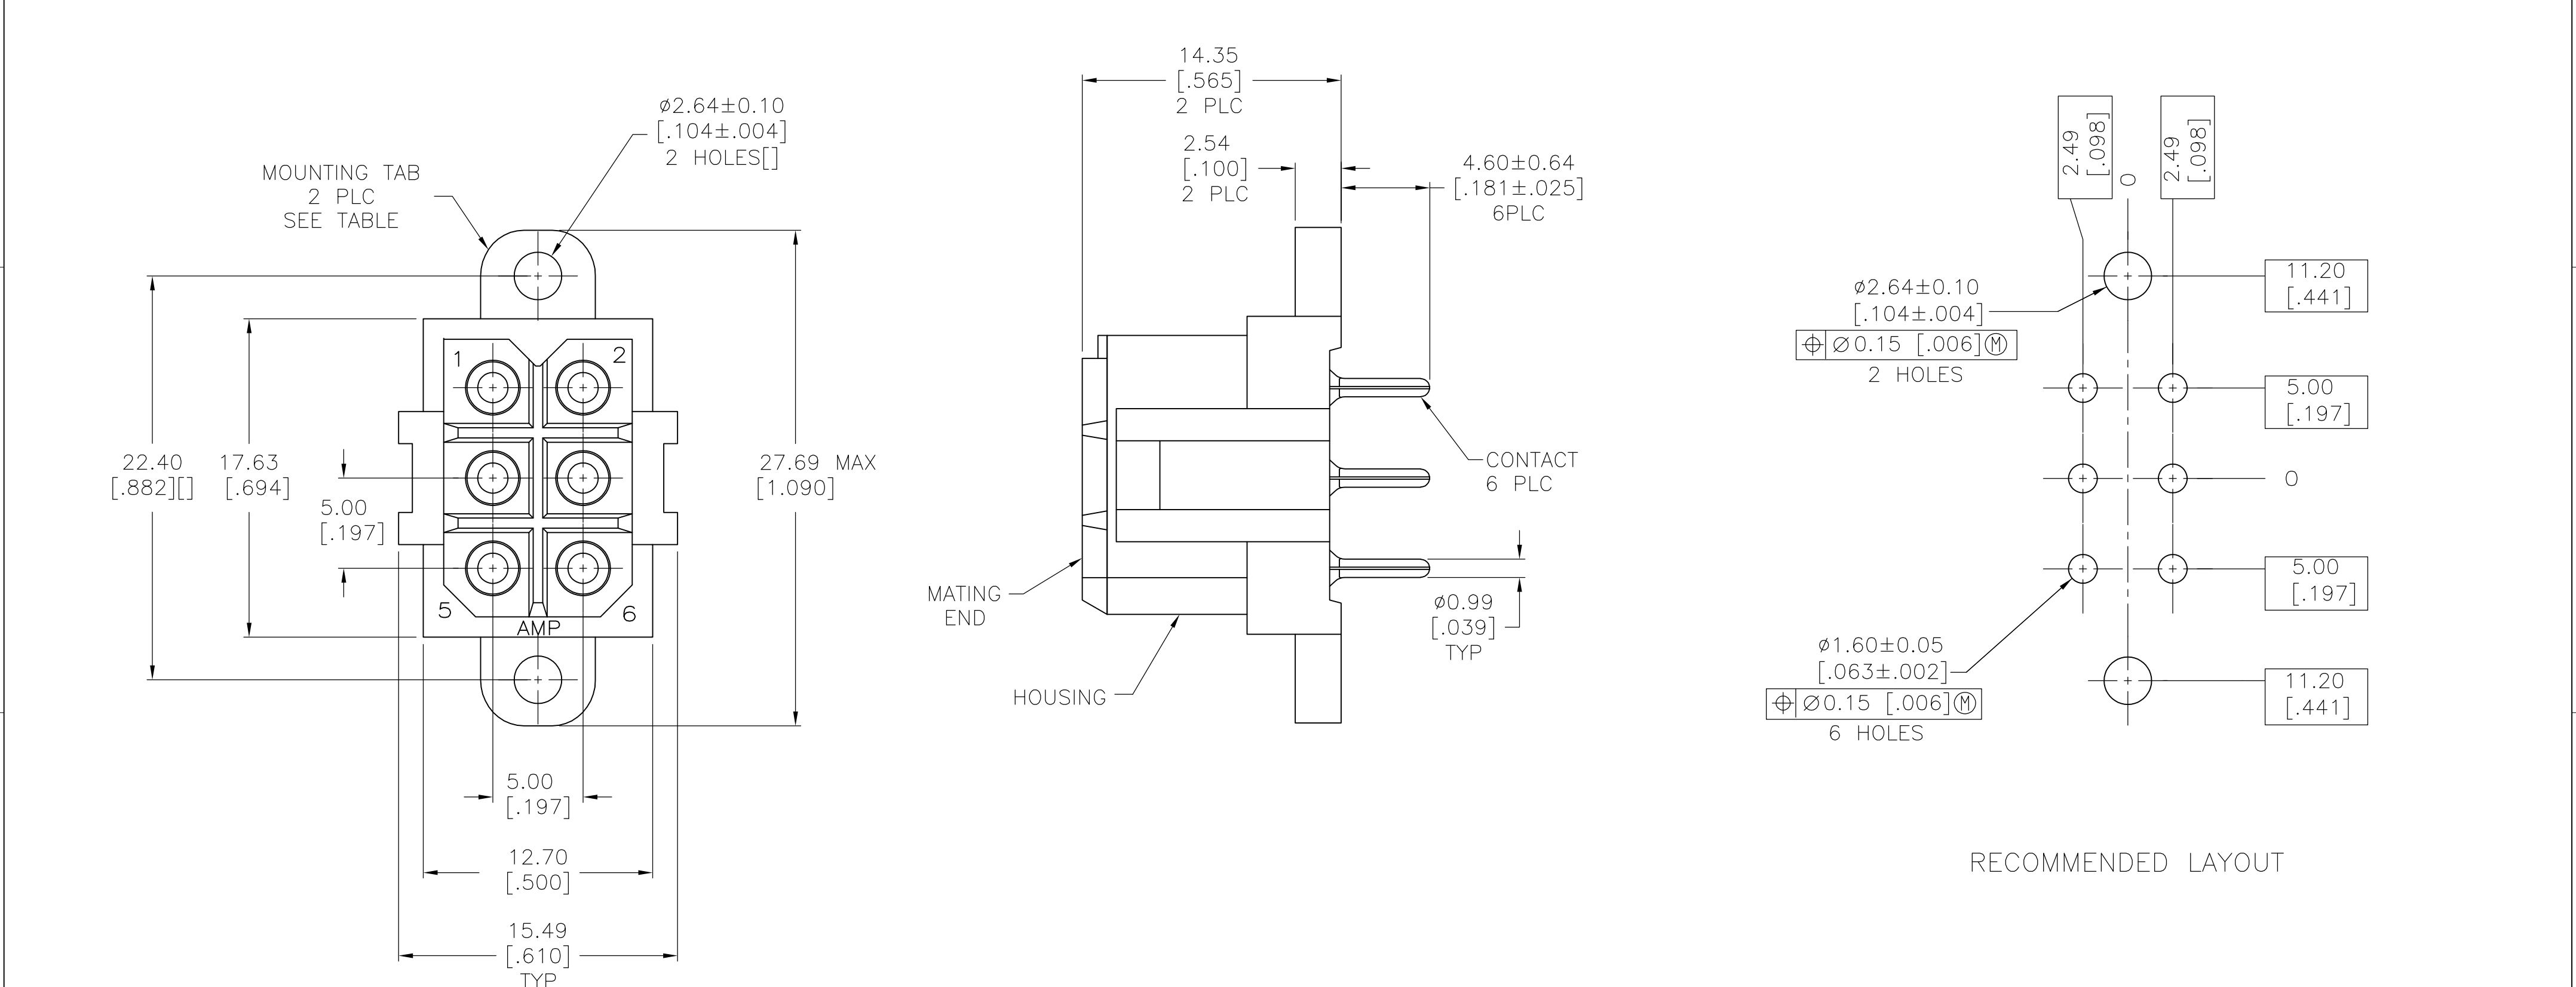

- ① NYLON, UL 94-VO RATED, RED.
- ② PHOSPHOR BRONZE.
- ③ 3.81um [.000150] MIN TIN-LEAD OVER 1.27um [.000050] MIN NICKEL.
- ④ 0.76um [.000030] MIN GOLD FOR A LENGTH OF 4.95 [.195] MIN FROM MATING END, 3.81um [.000150] MIN TIN-LEAD FOR A LENGTH OF 4.88 [.192] MIN ON OPPOSITE END, BOTH OVER 1.27um [.000050] MIN NICKEL.
- ⑤ 3.81um [.000150] MIN TIN OVER 1.27um [.000050] MIN NICKEL.
- ⑥ 0.76um [.000030] MIN GOLD FOR A LENGTH OF 4.95 [.195] MIN FROM MATING END, 3.81um [.000150] MIN TIN FOR A LENGTH OF 4.88 [.192] MIN ON OPPOSITE END, BOTH OVER 1.27um [.000050] MIN NICKEL.
- ⑦ OBSOLETE PARTS: OBSOLETE CIS STREAMLINING PER D.RENAUD/D.SINISI

OBSOLETE	⑥	NO	1-207524-0
	⑥	YES	207524-9
	⑤	NO	<del>207524-8</del>
	⑤	YES	207524-7
	④	NO	207524-4
	④	YES	<del>207524-3</del>
OBSOLETE	③	NO	207524-2
	③	YES	207524-1
CONTACT FINISH		MOUNTING TABS	PART NO

THIS DRAWING IS A CONTROLLED DOCUMENT.		DWN 03/20/92		 TE Connectivity		
		L.SIPE				
DIMENSIONS:		CHK 3-25-92		NAME		
mm [INCHES]		R.STONE				
		APVD 3-25-92				
		A.TRAVIS				
		PRODUCT SPEC				
		108-10033		SOCKET HEADER ASSEMBLY, 6 POSITION, METRIMATE		
		APPLICATION SPEC				
		—		SIZE CAGE CODE DRAWING NO RESTRICTED TO		
		WEIGHT				
MATERIAL		FINISH		A2 00779 C=207524 —		
HOUSING: 1		CONTACT: SEE TABLE				
CUSTOMER DRAWING				SCALE 4:1 SHEET 1 of 1 REV S		

# Mouser Electronics

Authorized Distributor

Click to View Pricing, Inventory, Delivery & Lifecycle Information:

[TE Connectivity:](#)

[207524-7](#)