



Customer Information Sheet

ALL DIMENSIONS IN mm

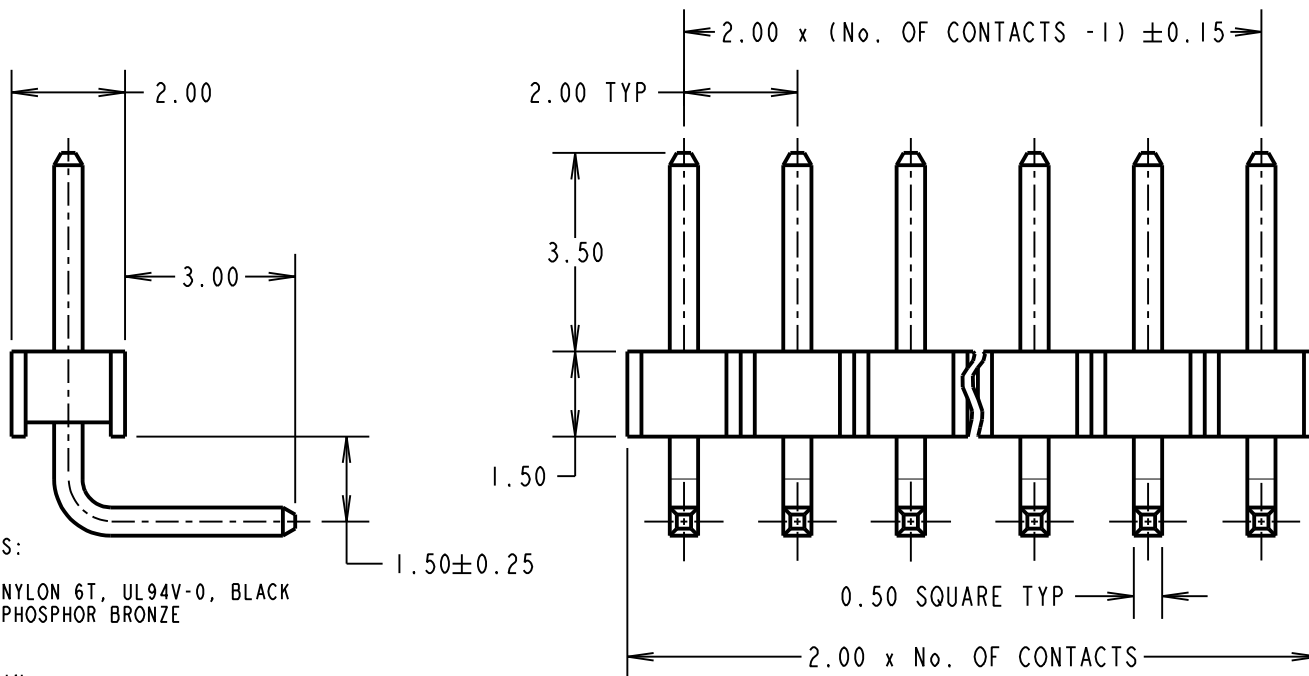

FINISH: _____
05 = GOLD OVER NICKEL
46 = 100% TIN OVER NICKEL

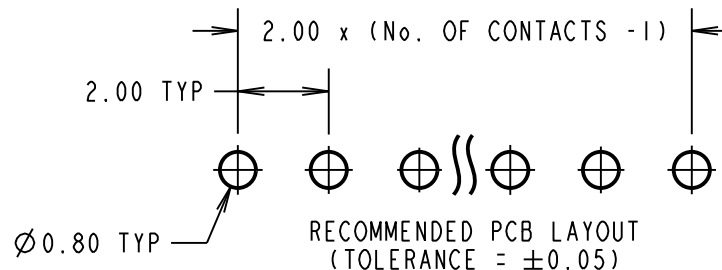

| | | | |
|----------------------|------|----------|--------|
| LS | 11 | 01.11.17 | 20898 |
| NAME | ISS. | DATE | C/NOTE |
| APPROVED: LS | | | |
| CHECKED: MGP | | | |
| DRAWN: P. D. COLLINS | | | |
| CUSTOMER REF.: | | | |
| ASSEMBLY DRG: | | | |

HARWIN

www.harwin.com
technical@harwin.com

THIS DRAWING AND ANY INFORMATION OR DESCRIPTIVE MATTER SET OUT HEREON ARE CONFIDENTIAL AND COPYRIGHT PROPERTY OF THE HARWIN GROUP AND MUST NOT BE DISCLOSED, LOANED, COPIED OR USED FOR MANUFACTURING, TENDERING OR FOR ANY OTHER PURPOSE WITHOUT THEIR WRITTEN PERMISSION.

TOLERANCES

~~Y = $\pm 1\text{mm}$~~
~~X.X = $\pm 0.50\text{mm}$~~
~~.XX = $\pm 0.10\text{mm}$~~
~~XXX = $\pm 0.01\text{mm}$~~

| | |
|-----------|-----------|
| MATERIAL: | SEE ABOVE |
| FINISH: | SEE ABOVE |
| S/AREA: | |

| | | |
|-----------------|--|--|
| TITLE: | | 2.00mm PITCH SIL HORIZONTAL PC TAIL PIN HEADER ASSEMBLY |
| DRAWING NUMBER: | | M22-203XXXX |

SHT
2 OF 2