

Customer Information Sheet

DRAWING No.: M22-274XXXX

SHEET 2 OF 2


IF IN DOUBT - ASK

(C)

NOT TO SCALE

THIRD ANGLE PROJECTION

ALL DIMENSIONS IN mm

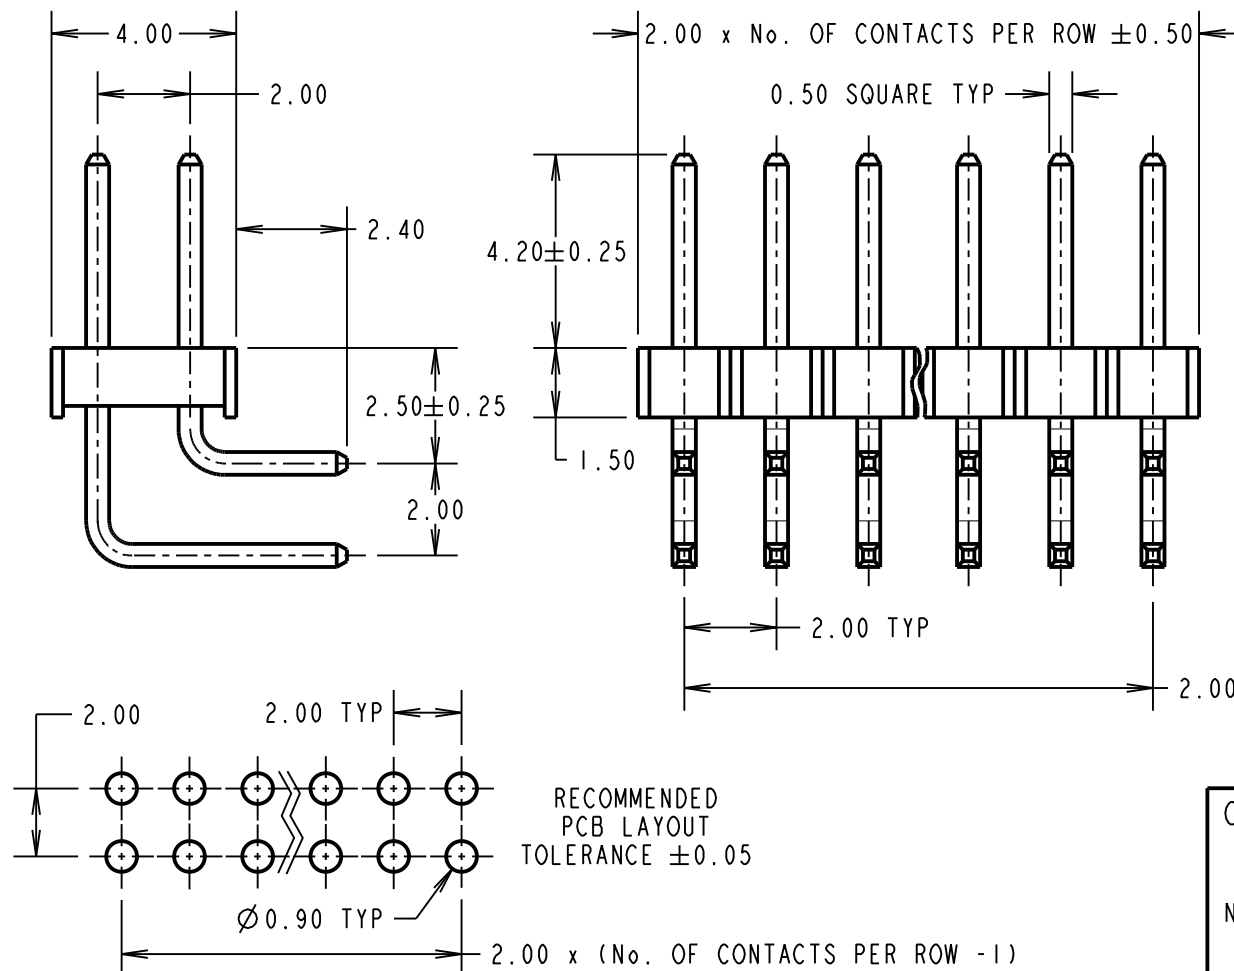

RECOMMENDED
PCB LAYOUT
TOLERANCE ±0.05

SPECIFICATIONS:

MATERIAL:

MOULDING = NYLON 6T, UL94V-0, BLACK

CONTACTS = PHOSPHOR BRONZE

FINISH:

05 = GOLD FLASH OVER NICKEL

46 = 100% TIN OVER NICKEL

ELECTRICAL:

CURRENT RATING = 2A

VOLTAGE PROOF = 500V AC FOR ONE MINUTE

CONTACT RESISTANCE = 20mΩ MAX

INSULATION RESISTANCE:

INITIAL = 1,000MΩ MIN

MECHANICAL:

DURABILITY = 300 OPERATIONS MIN

ENVIRONMENTAL:

TEMPERATURE RANGE = -40°C TO +105°C

PACKING:

BAG

FOR COMPLETE SPECIFICATION, SEE
COMPONENT SPECIFICATION C018XX (LATEST ISSUE)

ORDER CODE:

M22-274XXXX

No. OF CONTACTS PER ROW
02 TO 20

FINISH

05 - GOLD FLASH OVER NICKEL

46 - 100% TIN OVER NICKEL

MSP	4	15.06.15	12803
NAME	ISS.	DATE	C/NOTE
APPROVED:		M.PERREN	
CHECKED:		S.BENNETT	
DRAWN:		S.BENNETT	
CUSTOMER REF.:			
ASSEMBLY DRG:			

NOTES:

1. ALL TOLERANCES ARE ±0.20 UNLESS OTHERWISE STATED.

HARWIN

www.harwin.com
technical@harwin.com

THIS DRAWING AND ANY
INFORMATION OR DESCRIPTIVE
MATTER SET OUT HEREON ARE
CONFIDENTIAL AND COPYRIGHT
PROPERTY OF THE HARWIN
GROUP AND MUST NOT BE
DISCLOSED, LOANED, COPIED
OR USED FOR MANUFACTURING,
TENDERING OR FOR ANY
OTHER PURPOSE WITHOUT
THEIR WRITTEN PERMISSION.

TOLERANCES

~~X. = ±1mm~~
~~X.X = ±0.50mm~~
~~X.XX = ±0.10mm~~
~~X.XXX = ±0.01mm~~
ANGLES = ±5°
UNLESS STATED

MATERIAL:

SEE ABOVE

FINISH:

SEE ABOVE

S/AREA:

mm²

TITLE:

2.00mm PITCH DIL
HORIZONTAL PC TAIL PIN HDR

DRAWING NUMBER:

M22-274XXXX

SHT
2
OF
2

Mouser Electronics

Authorized Distributor

Click to View Pricing, Inventory, Delivery & Lifecycle Information:

Harwin:

[M22-2740546](#) [M22-2741105](#) [M22-2741205](#) [M22-2741246](#) [M22-2741705](#) [M22-2741846](#) [M22-2742046](#) [M22-2741046](#) [M22-2741505](#) [M22-2740605](#) [M22-2740646](#) [M22-2741305](#) [M22-2741946](#) [M22-2741146](#) [M22-2740846](#) [M22-2740905](#) [M22-2741905](#) [M22-2741446](#) [M22-2740405](#) [M22-2741405](#) [M22-2740346](#) [M22-2740746](#) [M22-2741605](#) [M22-2741546](#) [M22-2740205](#) [M22-2742005](#) [M22-2741746](#) [M22-2740446](#) [M22-2740805](#) [M22-2740246](#) [M22-2741005](#) [M22-2740705](#) [M22-2741346](#) [M22-2741805](#) [M22-2741646](#) [M22-2740305](#) [M22-2740946](#)